




First Floor Plan

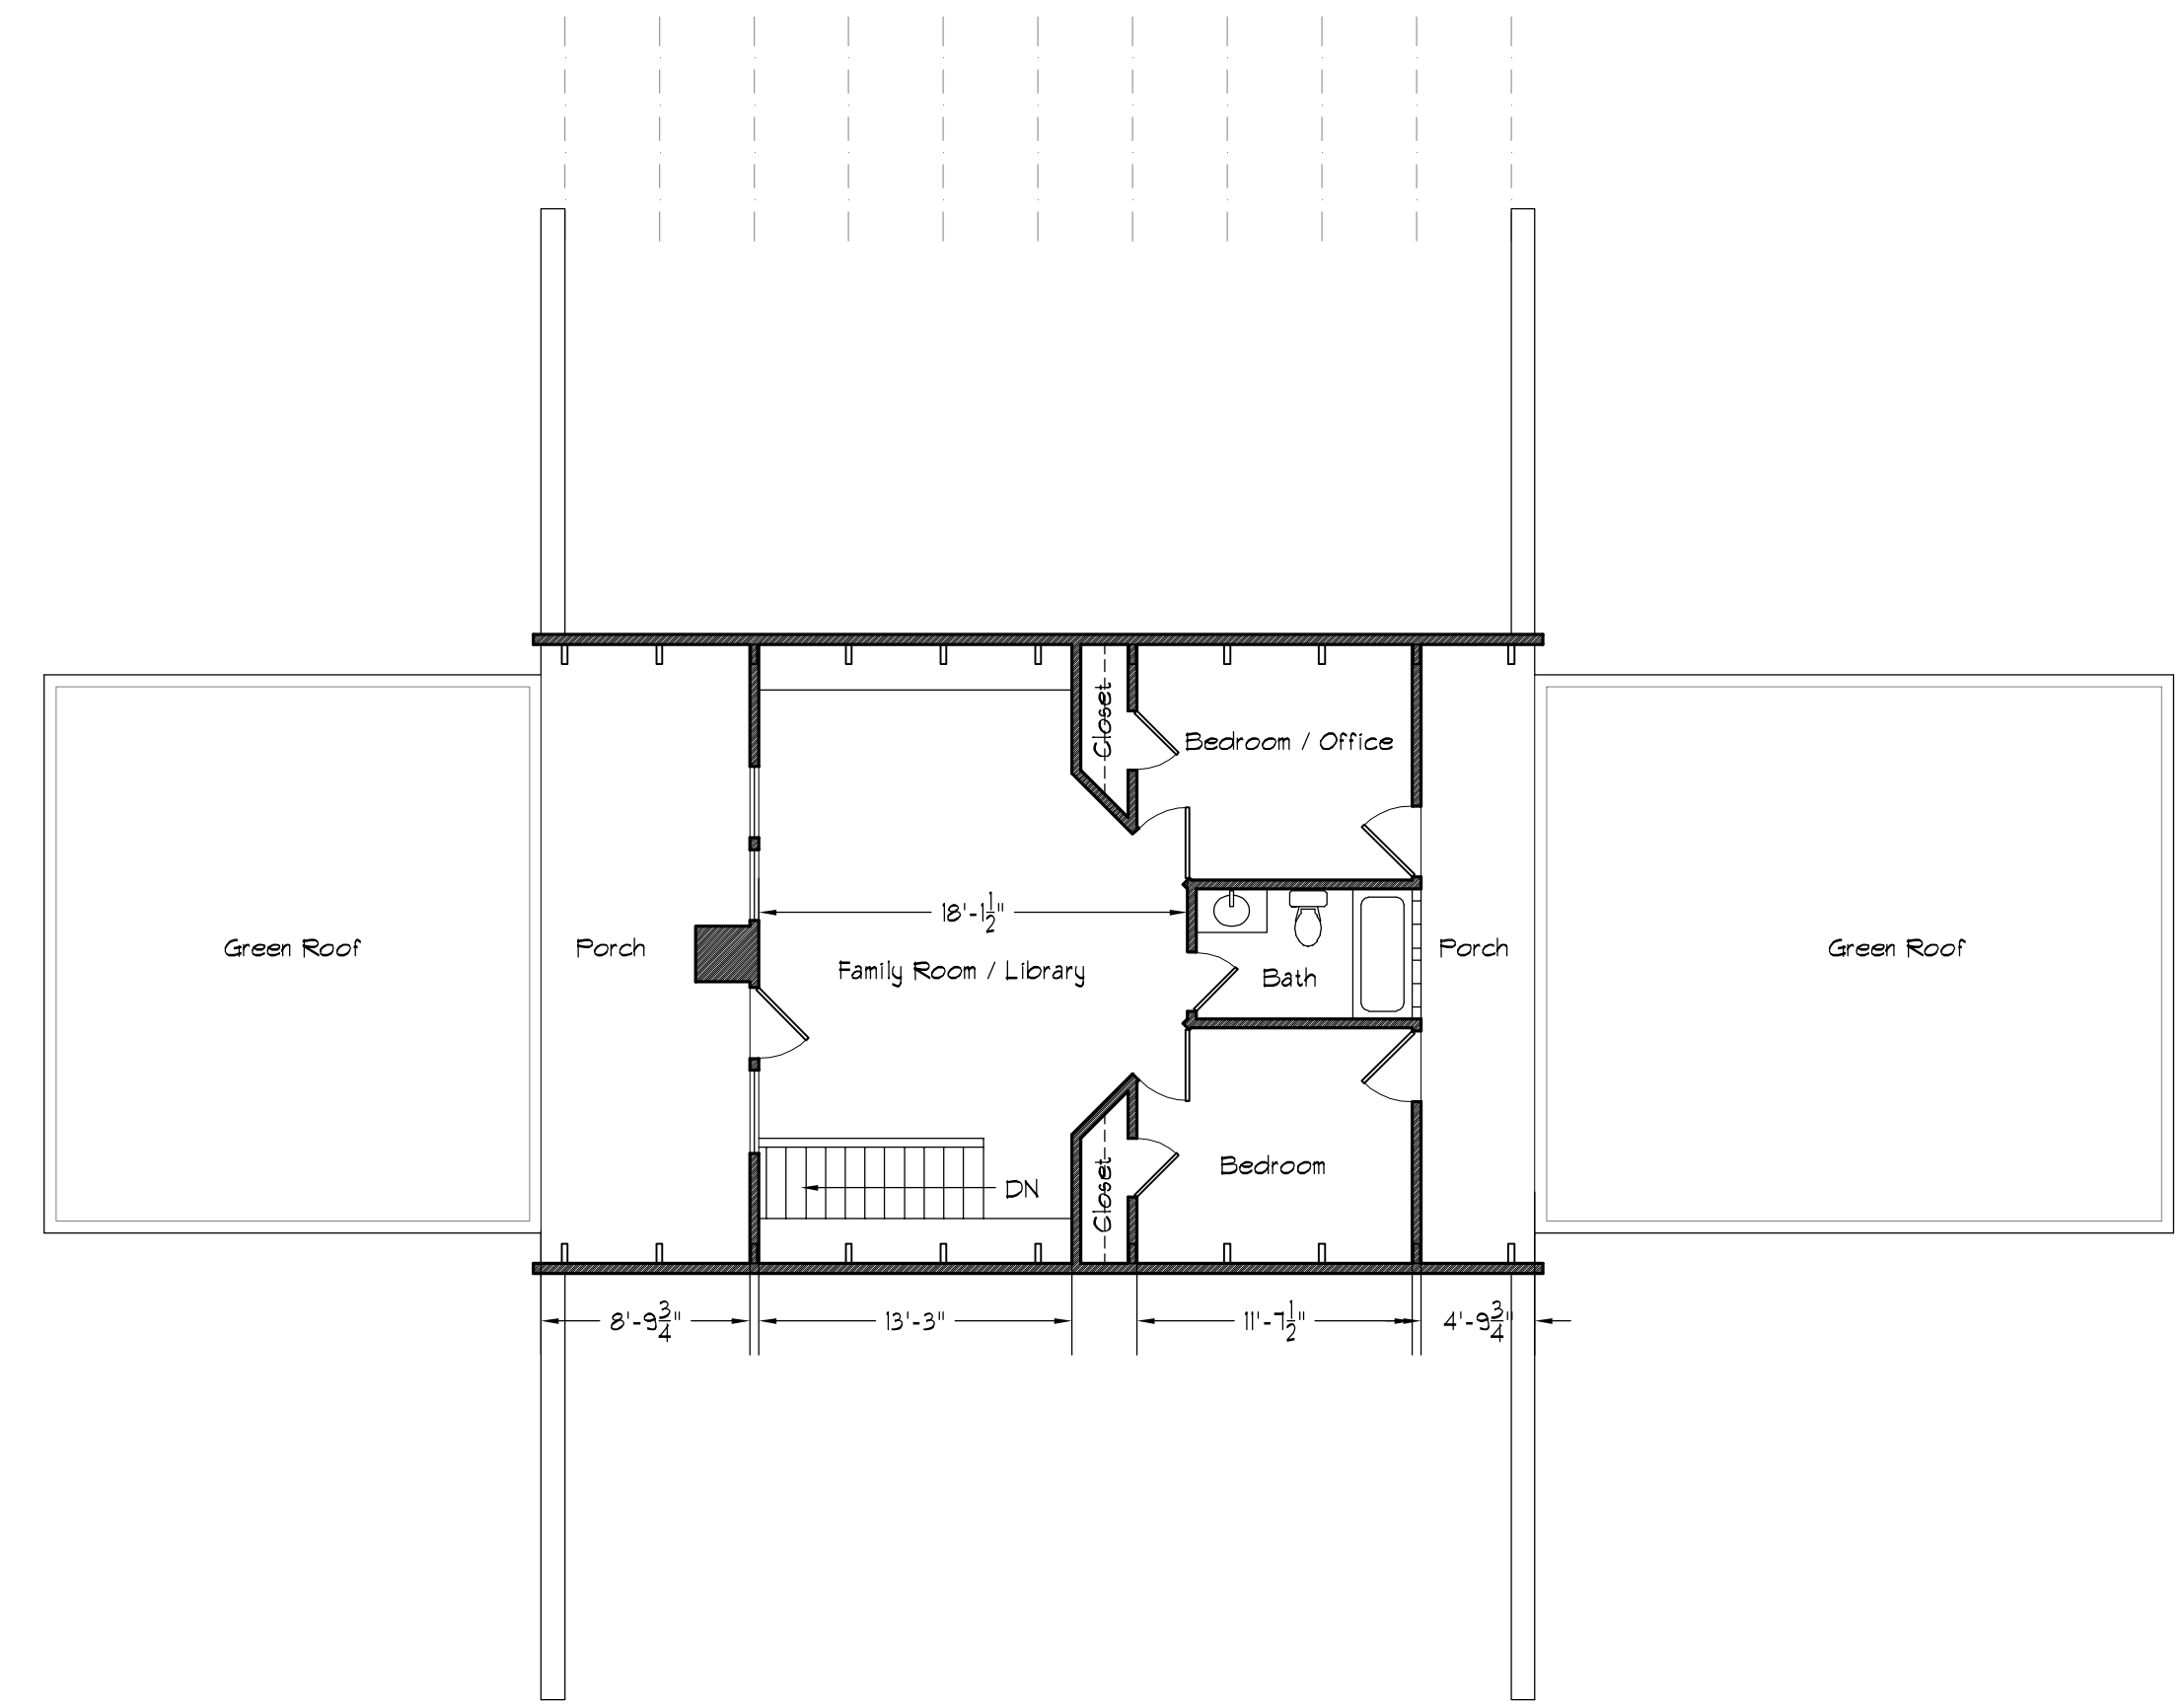


Second Floor Plan

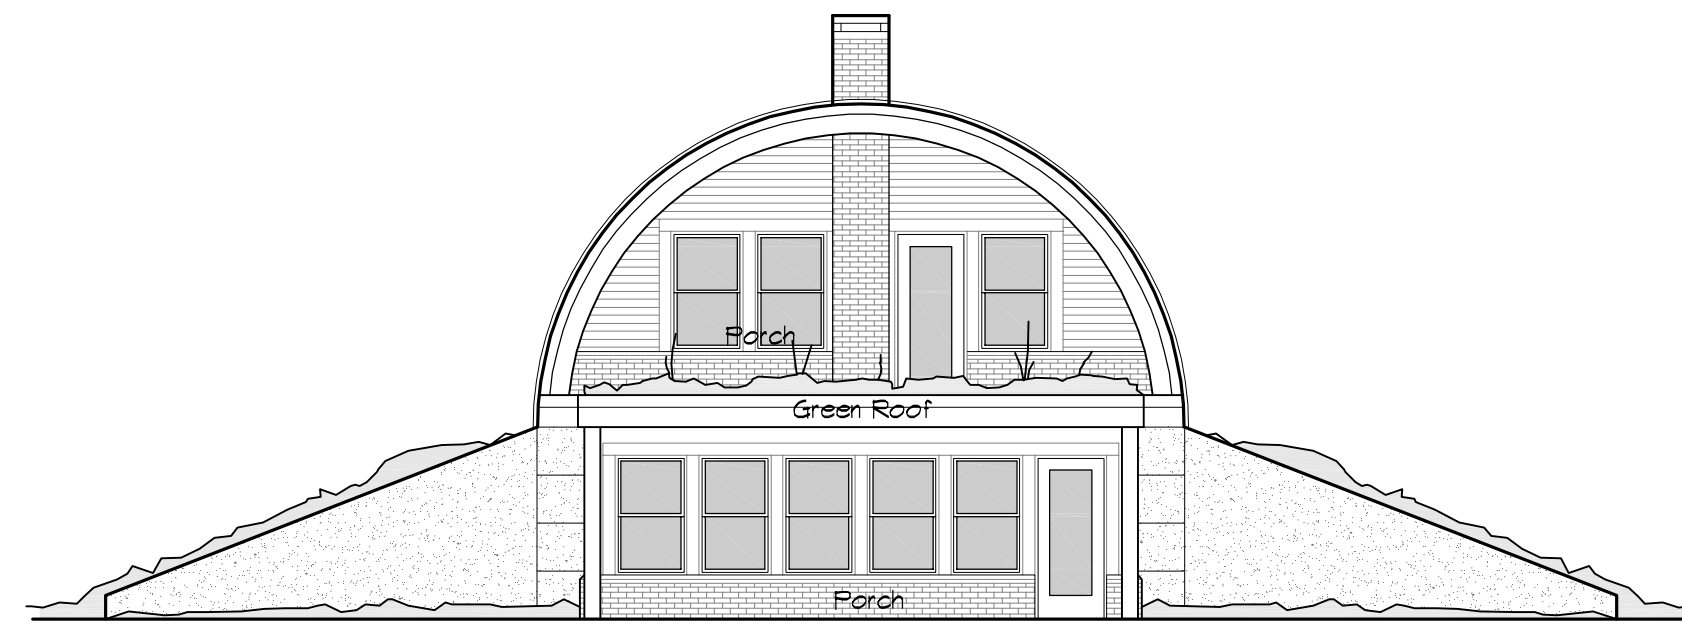


South Elevation

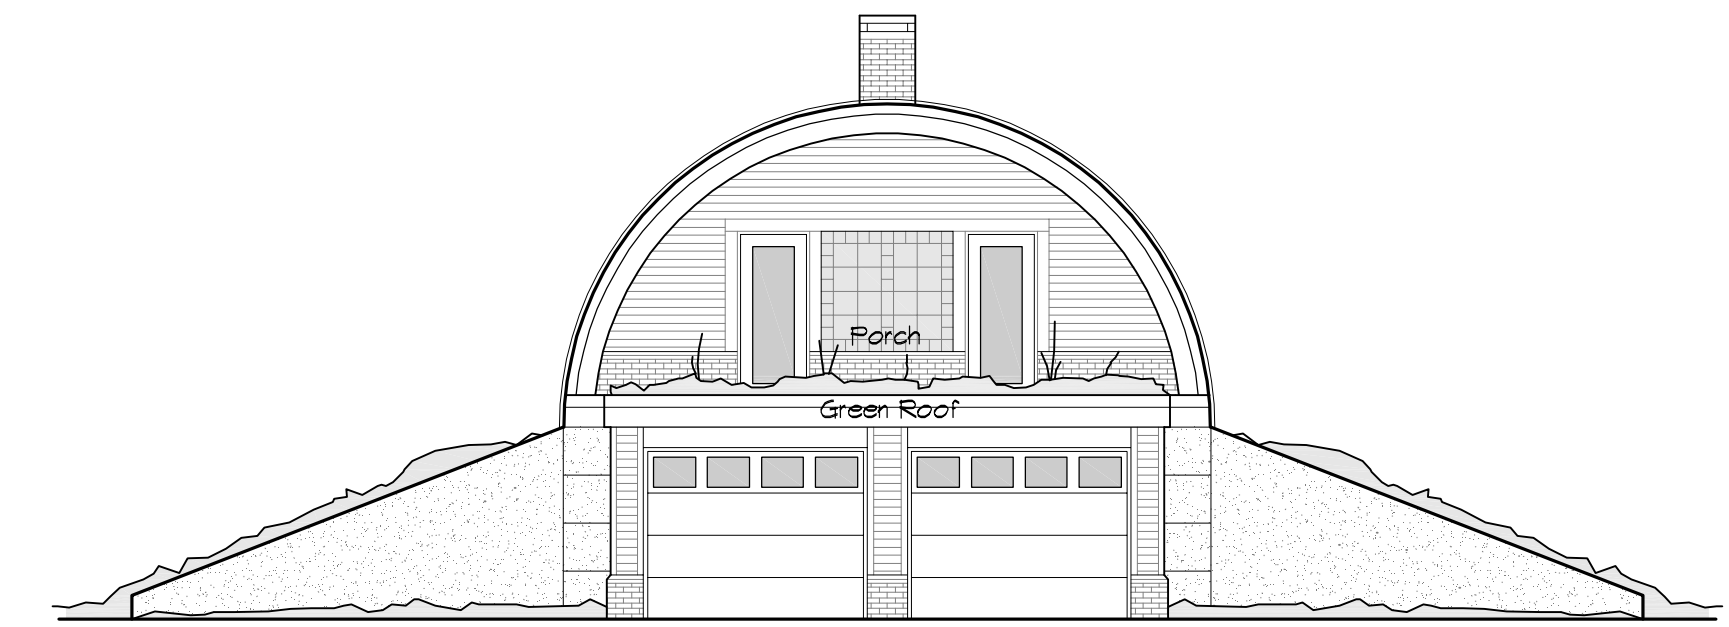

North Elevation

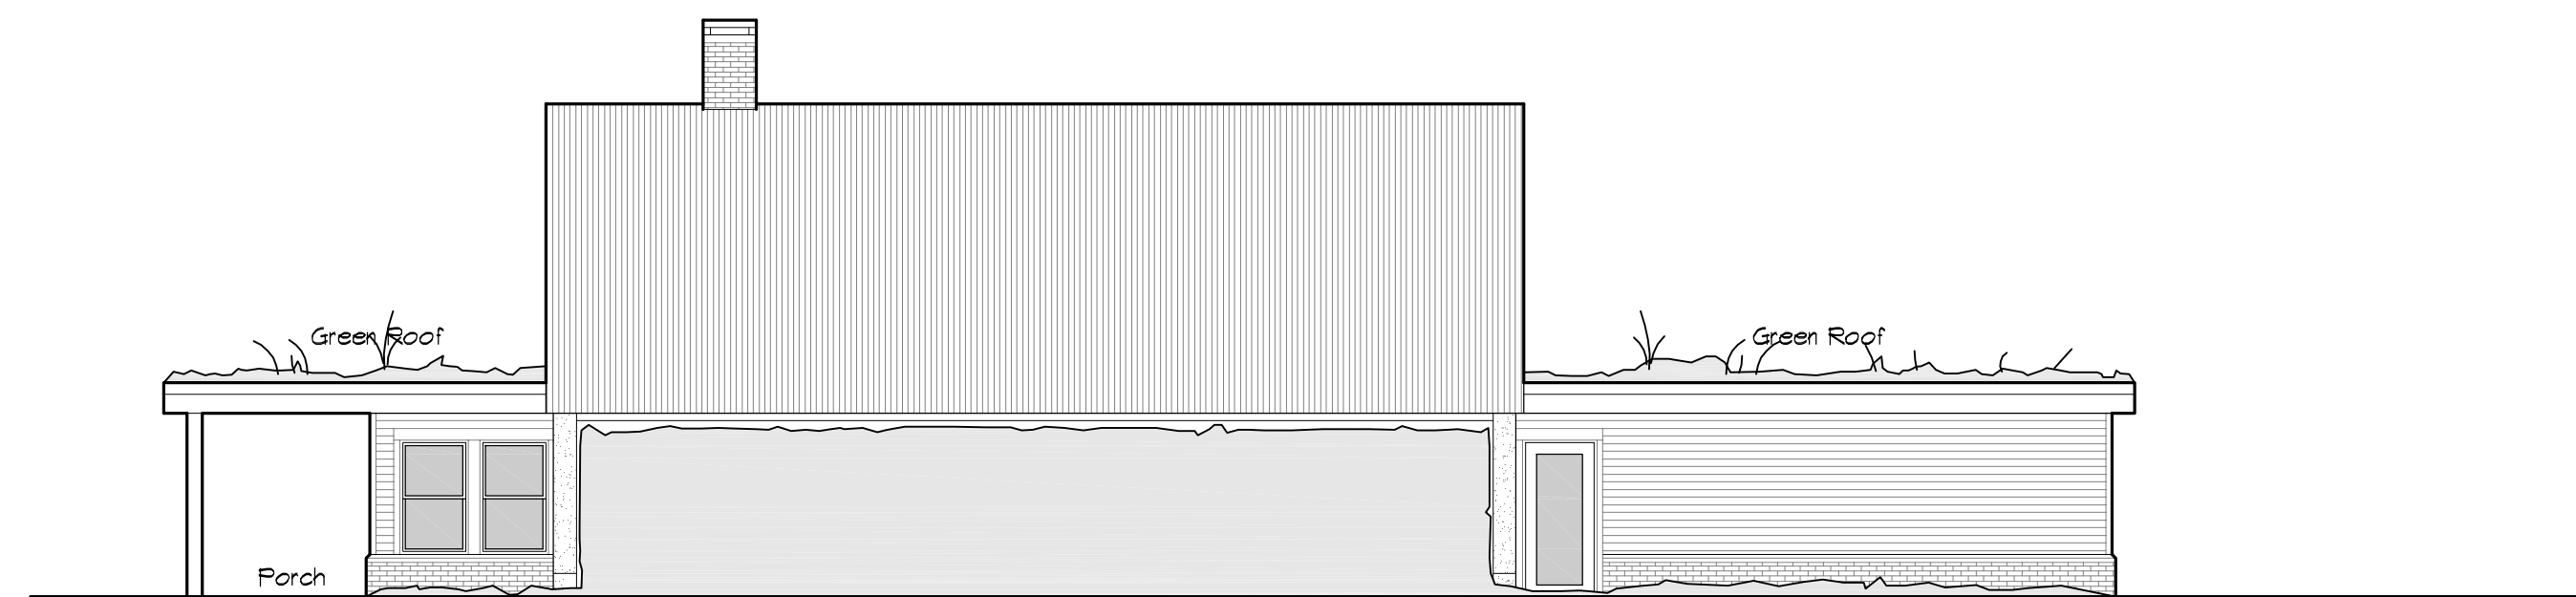

East Elevation

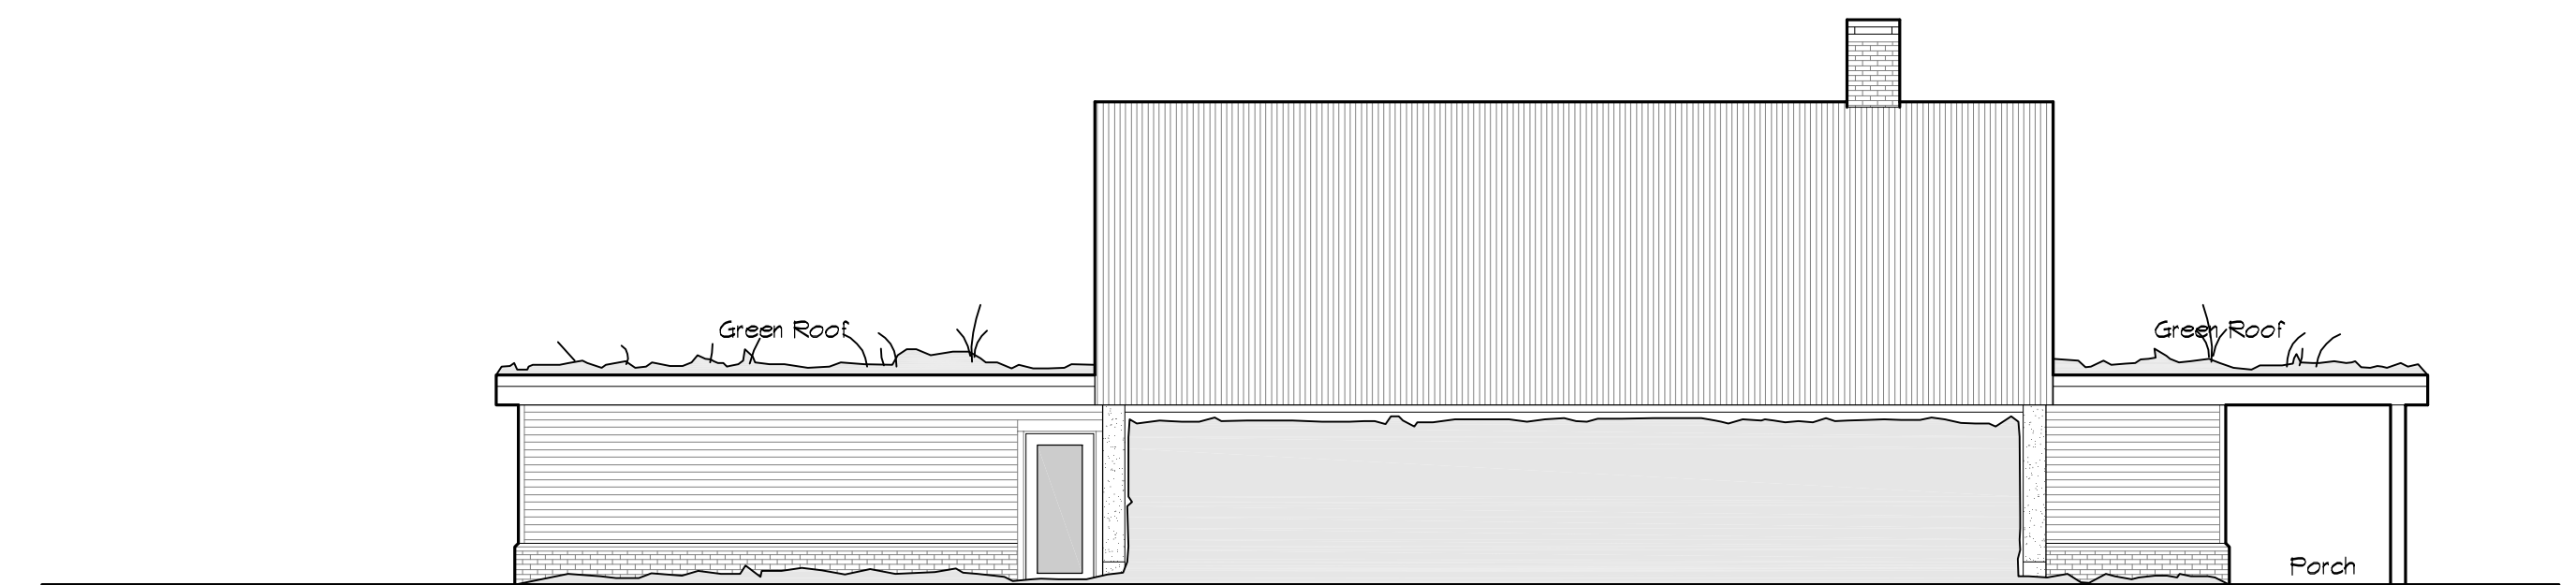

West Elevation